


PLYWOOD INLET PROTECTION

NOTE:
ALL PARTIALLY COMPLETED STORM DRAINS SHALL BE PROTECTED AT THE END OF EACH DAY IN ACCORDANCE WITH THESE DETAILS.

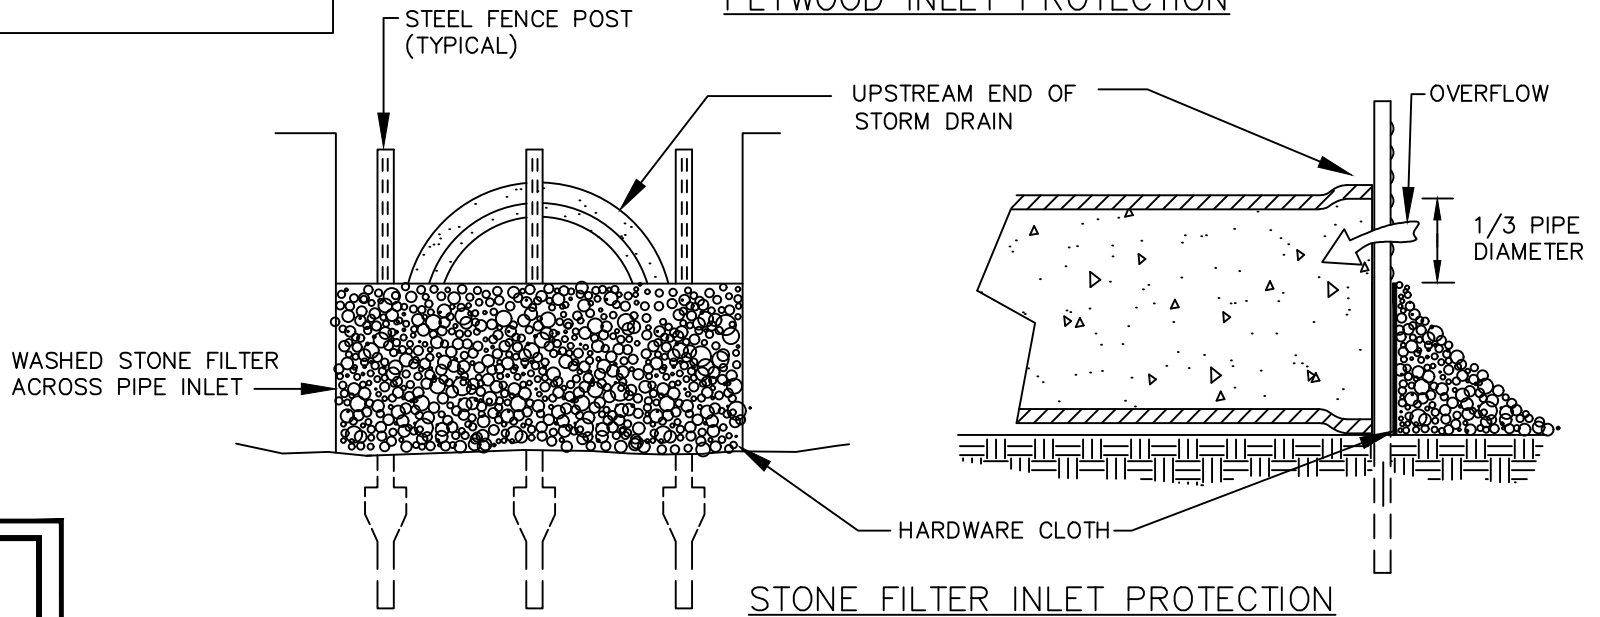

STONE FILTER INLET PROTECTION

STANDARD PIPE INLET PROTECTION (PLYWOOD & STONE)



EFFECTIVE: 01/31/08